



SECTION AT MAINTENANCE ROAD ACCESS AND FOREBAY

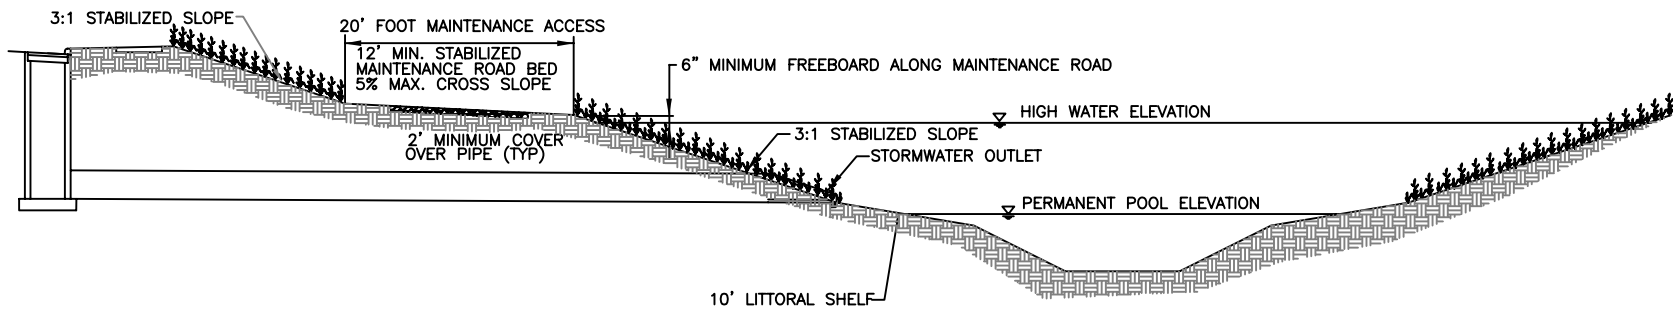

SECTION AT STORMWATER OUTFALL

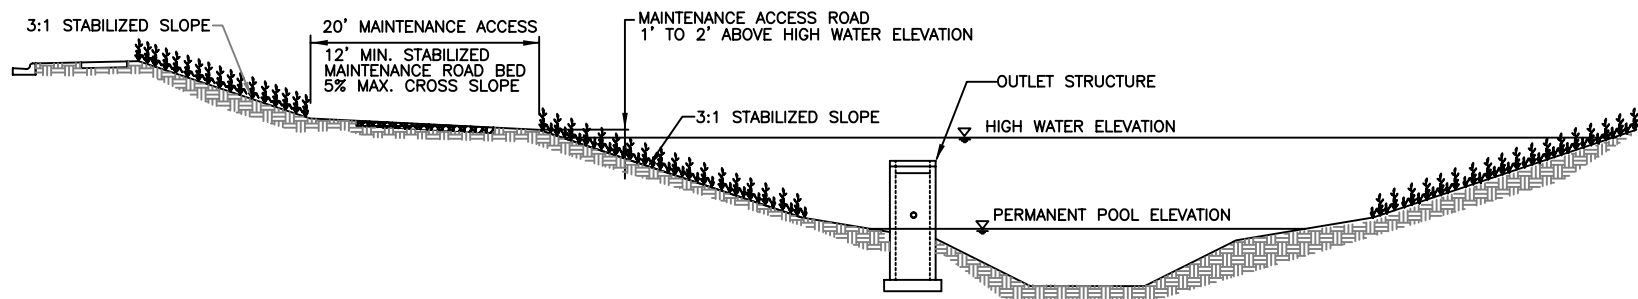

SECTION AT OUTLET STRUCTURE

NOT TO SCALE



CITY OF CHARLOTTE
LAND DEVELOPMENT STANDARDS
INCLUDES CHARLOTTE ETJ

WETPOND
CROSS SECTIONS
BMP FIG. 4.2.3

STD. NO.	REV.
21.07	2